





# Drew Model School

Option 2: Addition to the Existing Building

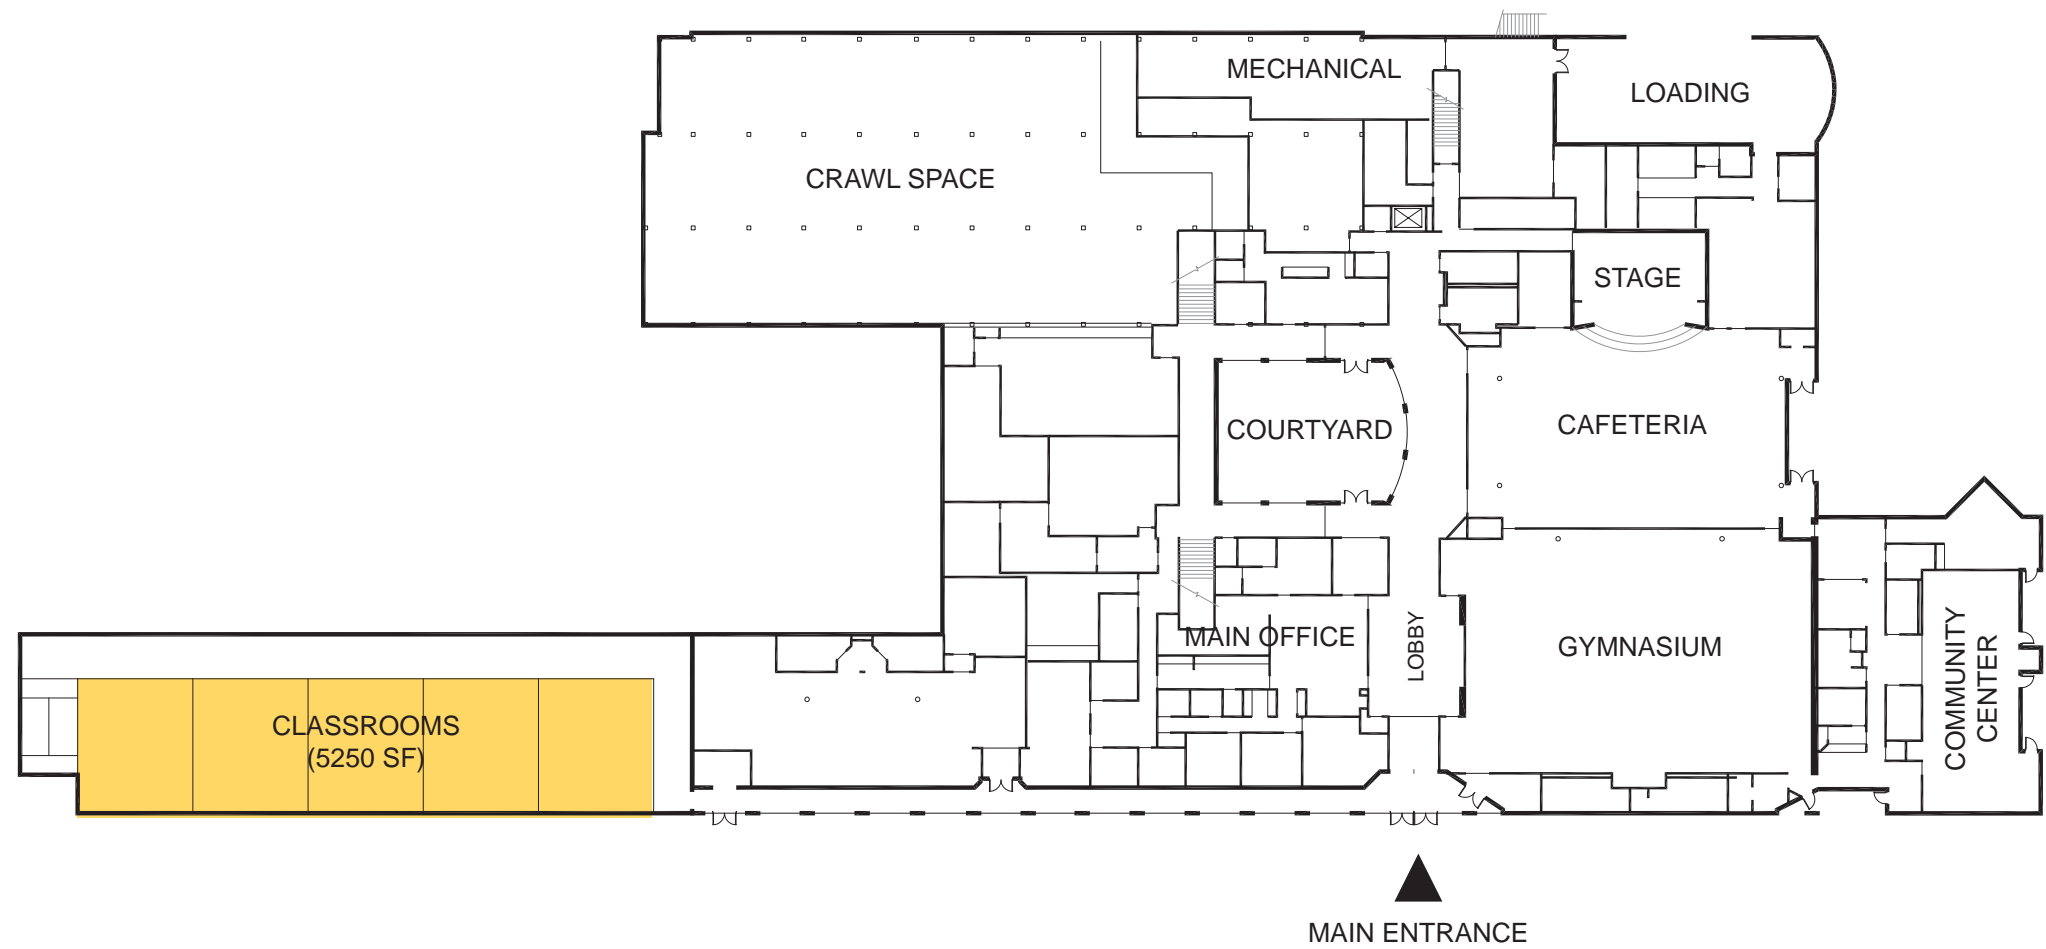


-  CLASSROOM
-  CORE SPACES
-  SERVICE/SUPPORT



Please note: Plan north is to the right.

# Drew Model School

Option 2: Addition to the Existing Building

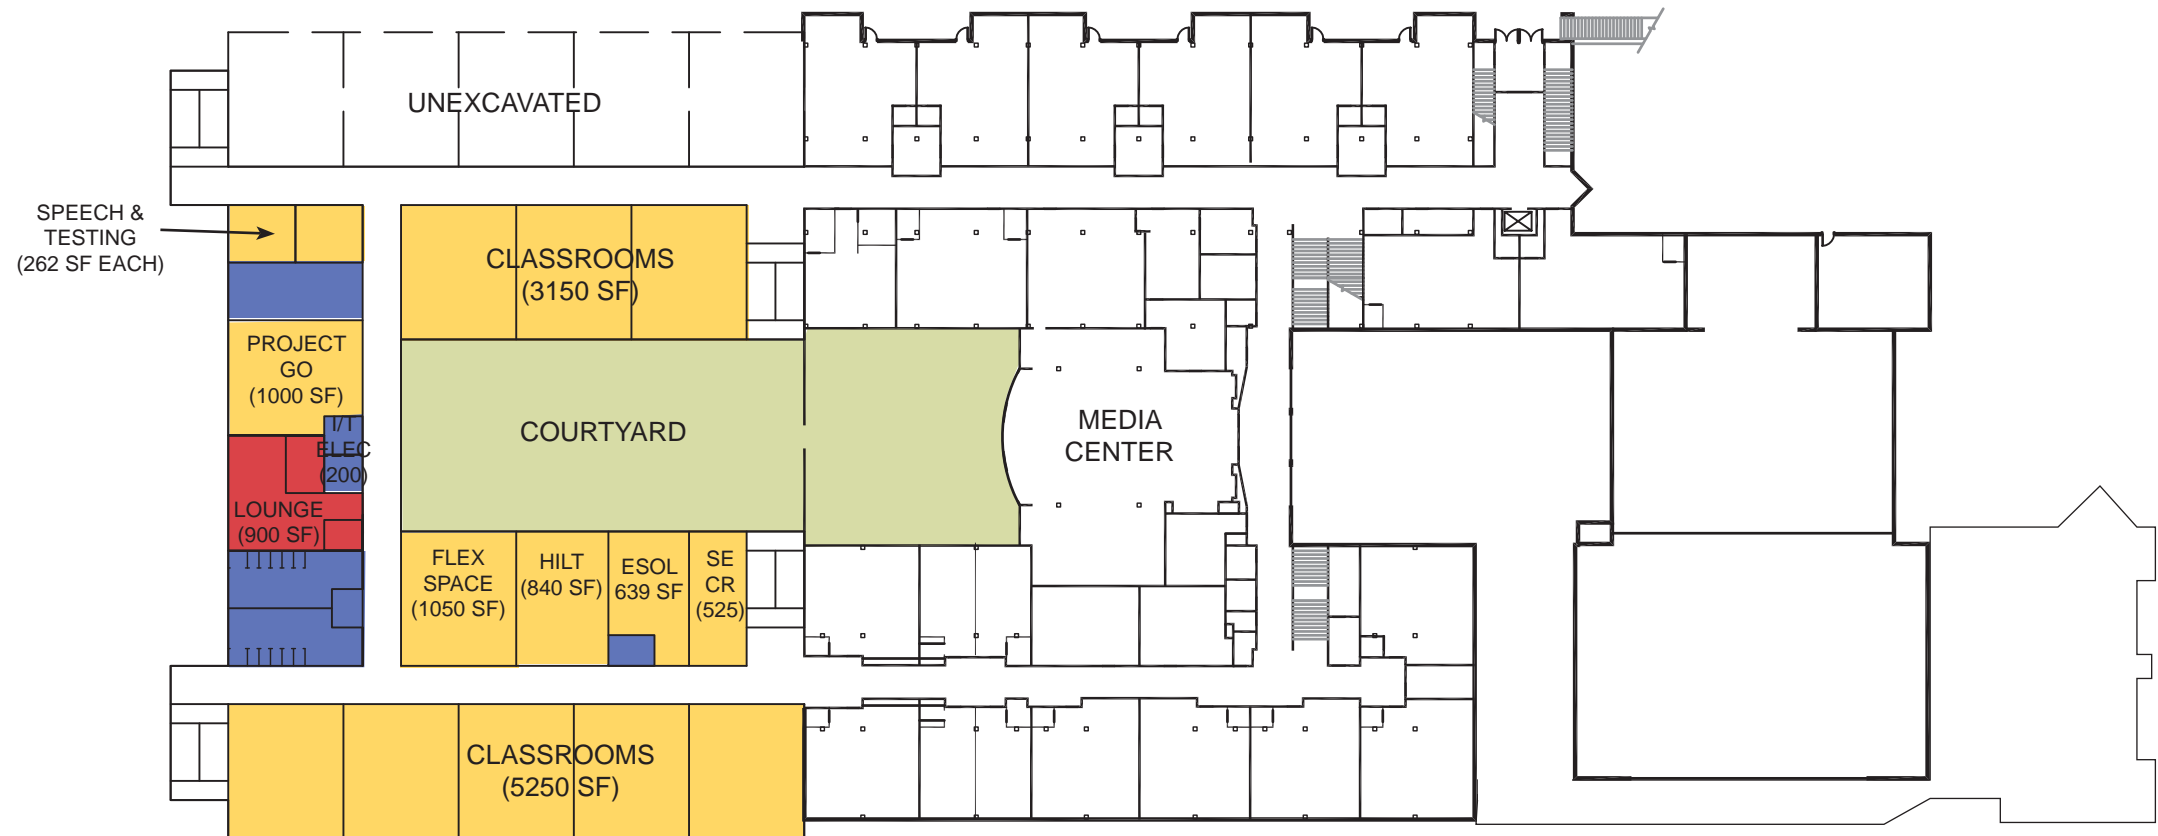

- CLASSROOM
- CORE SPACES
- SERVICE/SUPPORT



Please note: Plan north is to the right.

# Drew Model School

Option 2: Addition to the Existing Building



- CLASSROOM
- CORE SPACES
- SERVICE/SUPPORT



Please note: Plan north is to the right.