



ARLINGTON TRADITIONAL SCHOOL

16 classrooms max

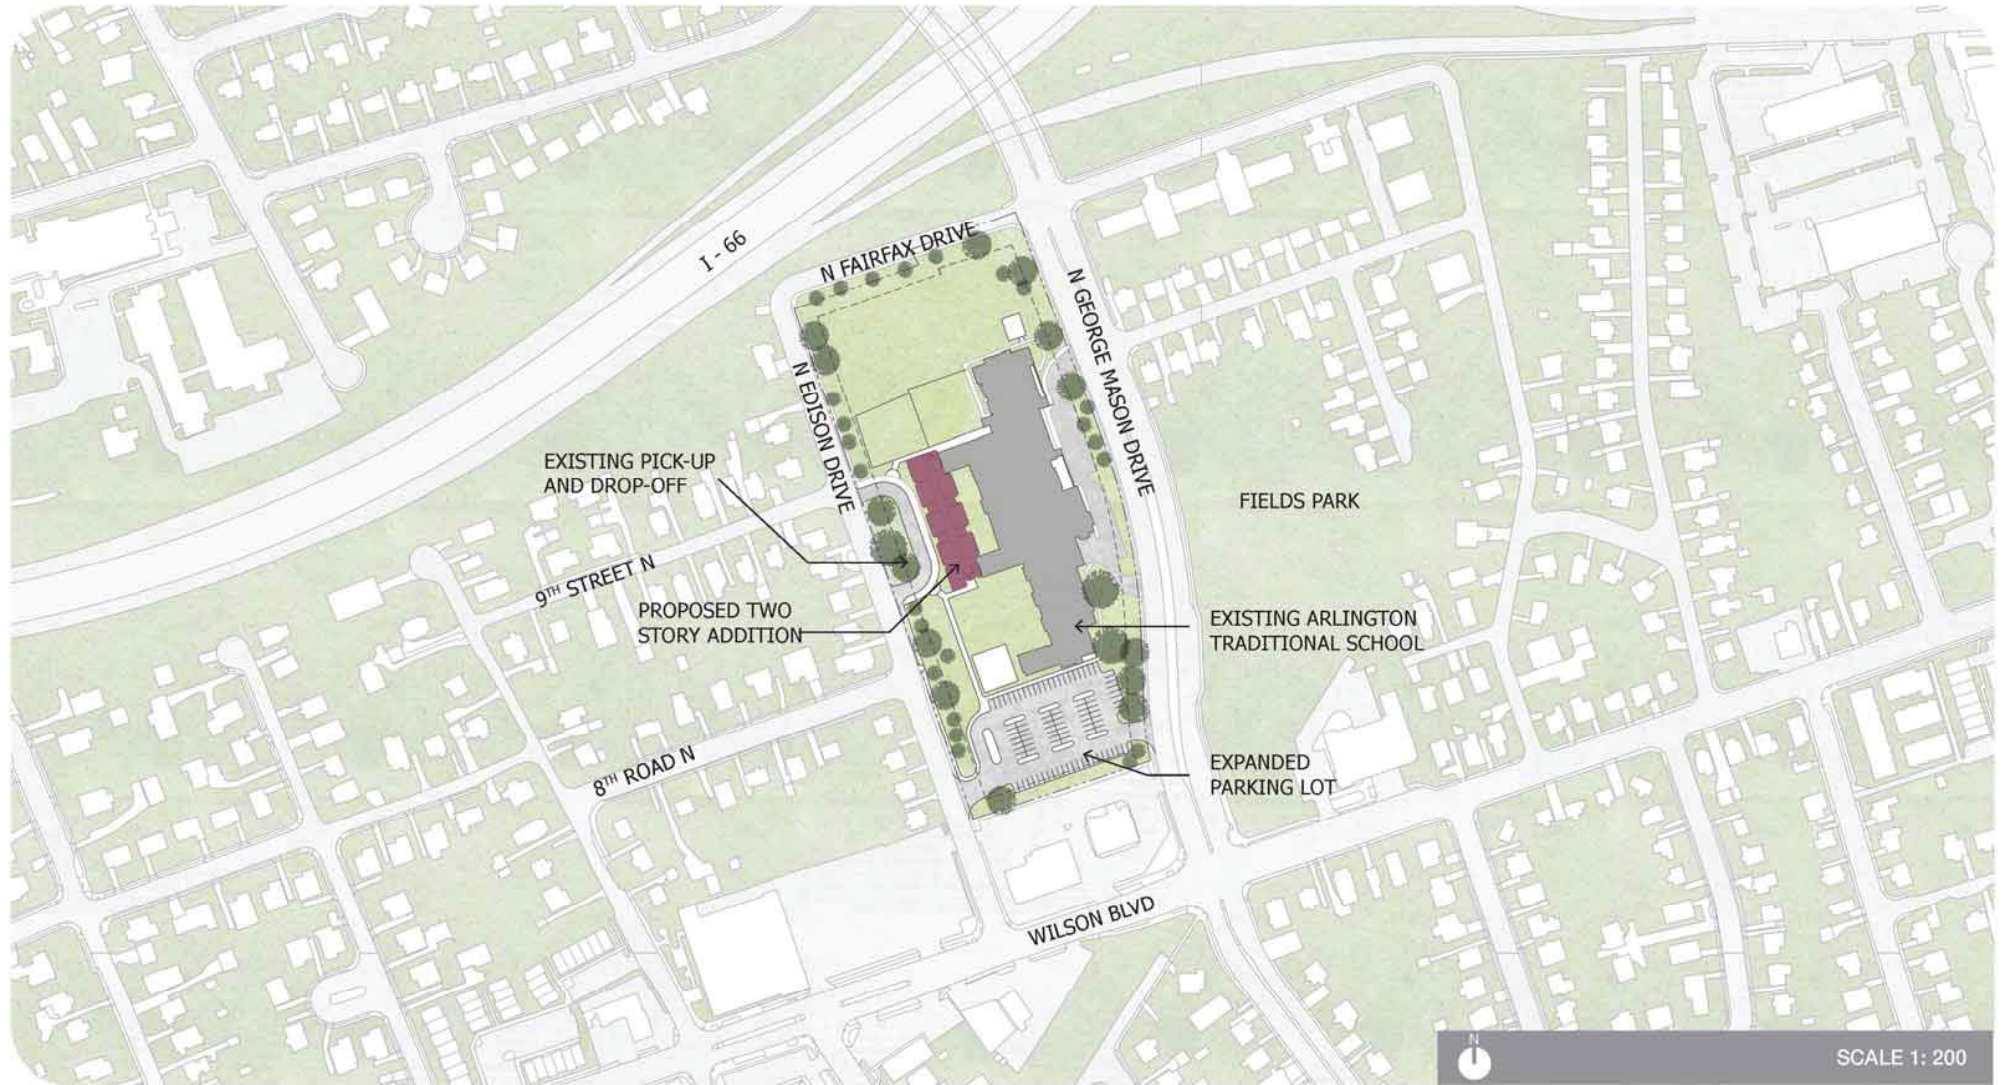

ARLINGTON TRADITIONAL SCHOOL

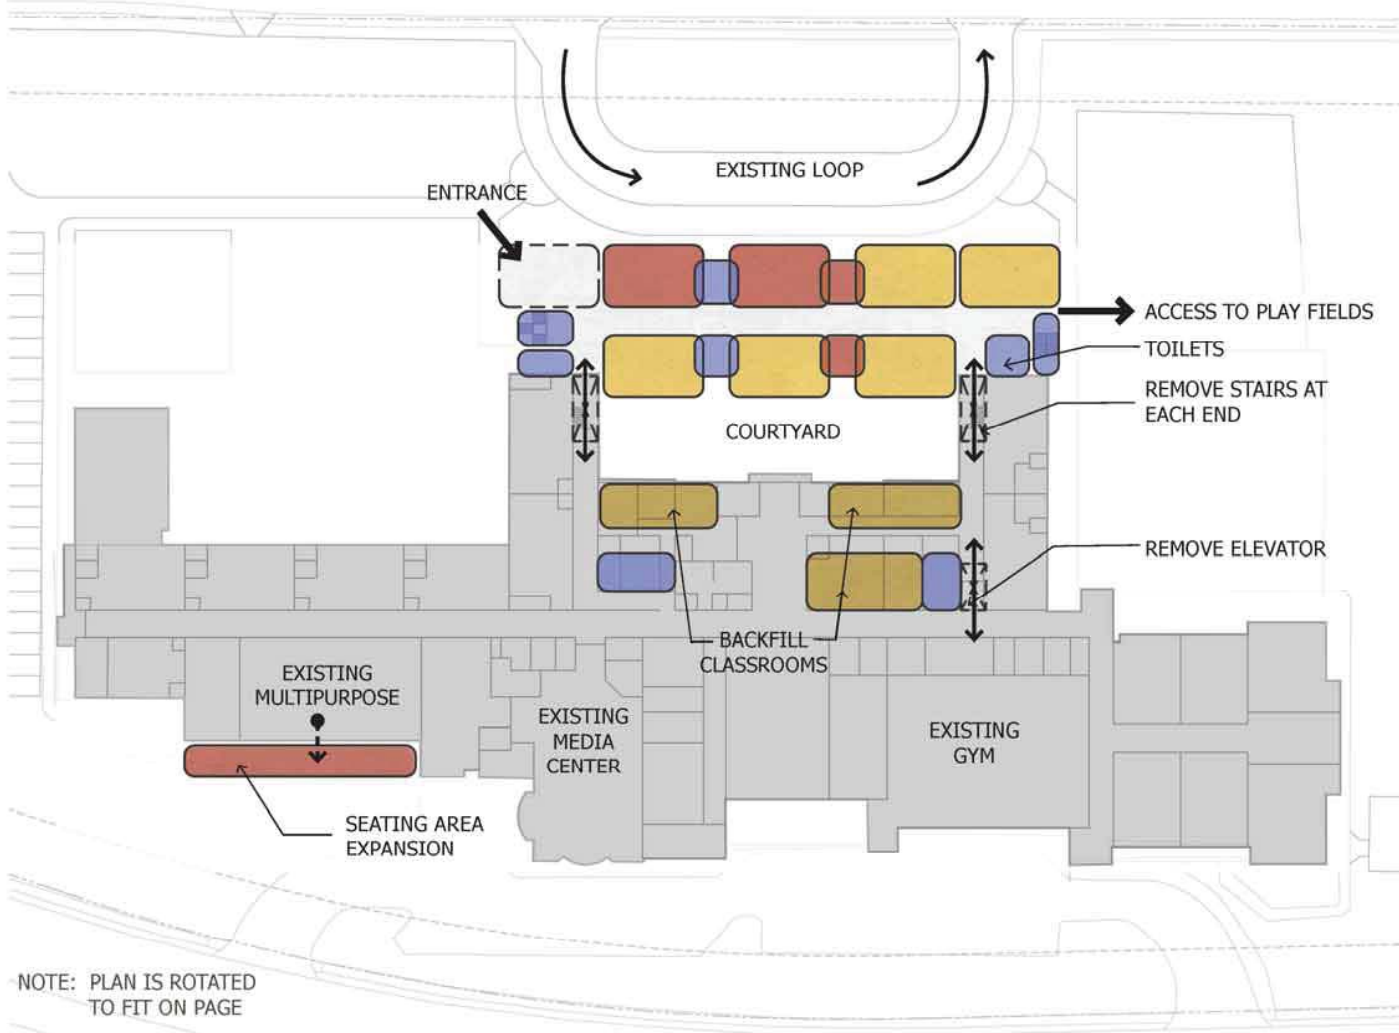

ENTRY LEVEL PLAN



CLASSROOM	CORE + SUPPORT	SERVICES
-----------	----------------	----------

NOTES:

- TWO STORY ADDITION
- 26,000-SF ADDITION, 5,200 SF RENOVATION
- RELOCATE ADMINISTRATION TO NEW ADDITION (AT FRONT OF SCHOOL)
- EXPAND PARKING LOT
- EXTEND AND ENHANCE EXISTING CIRCULATION FOR COHERENT DESIGN
- RELOCATE PLAYGROUND AREA
- EXISTING GYM & MEDIA CENTER MEET ED SPEC (NO PROPOSED ADDITION)
- EXPAND MULTIPURPOSE ROOM SEATING

SCALE 1: 50